


1/14/11	1
---------	---

(508) 435-4145
 JONATHAN HOPKINTON, MASSACHUSETTS
 LAND SURVEYING
 MARQUEDANT & ASSOCIATES INC.
 1"=10' DATE: AUG. 31, 2007
 FOR: TOWN OF HOPKINTON
 HIERARCHICAL PLAN OF LAND

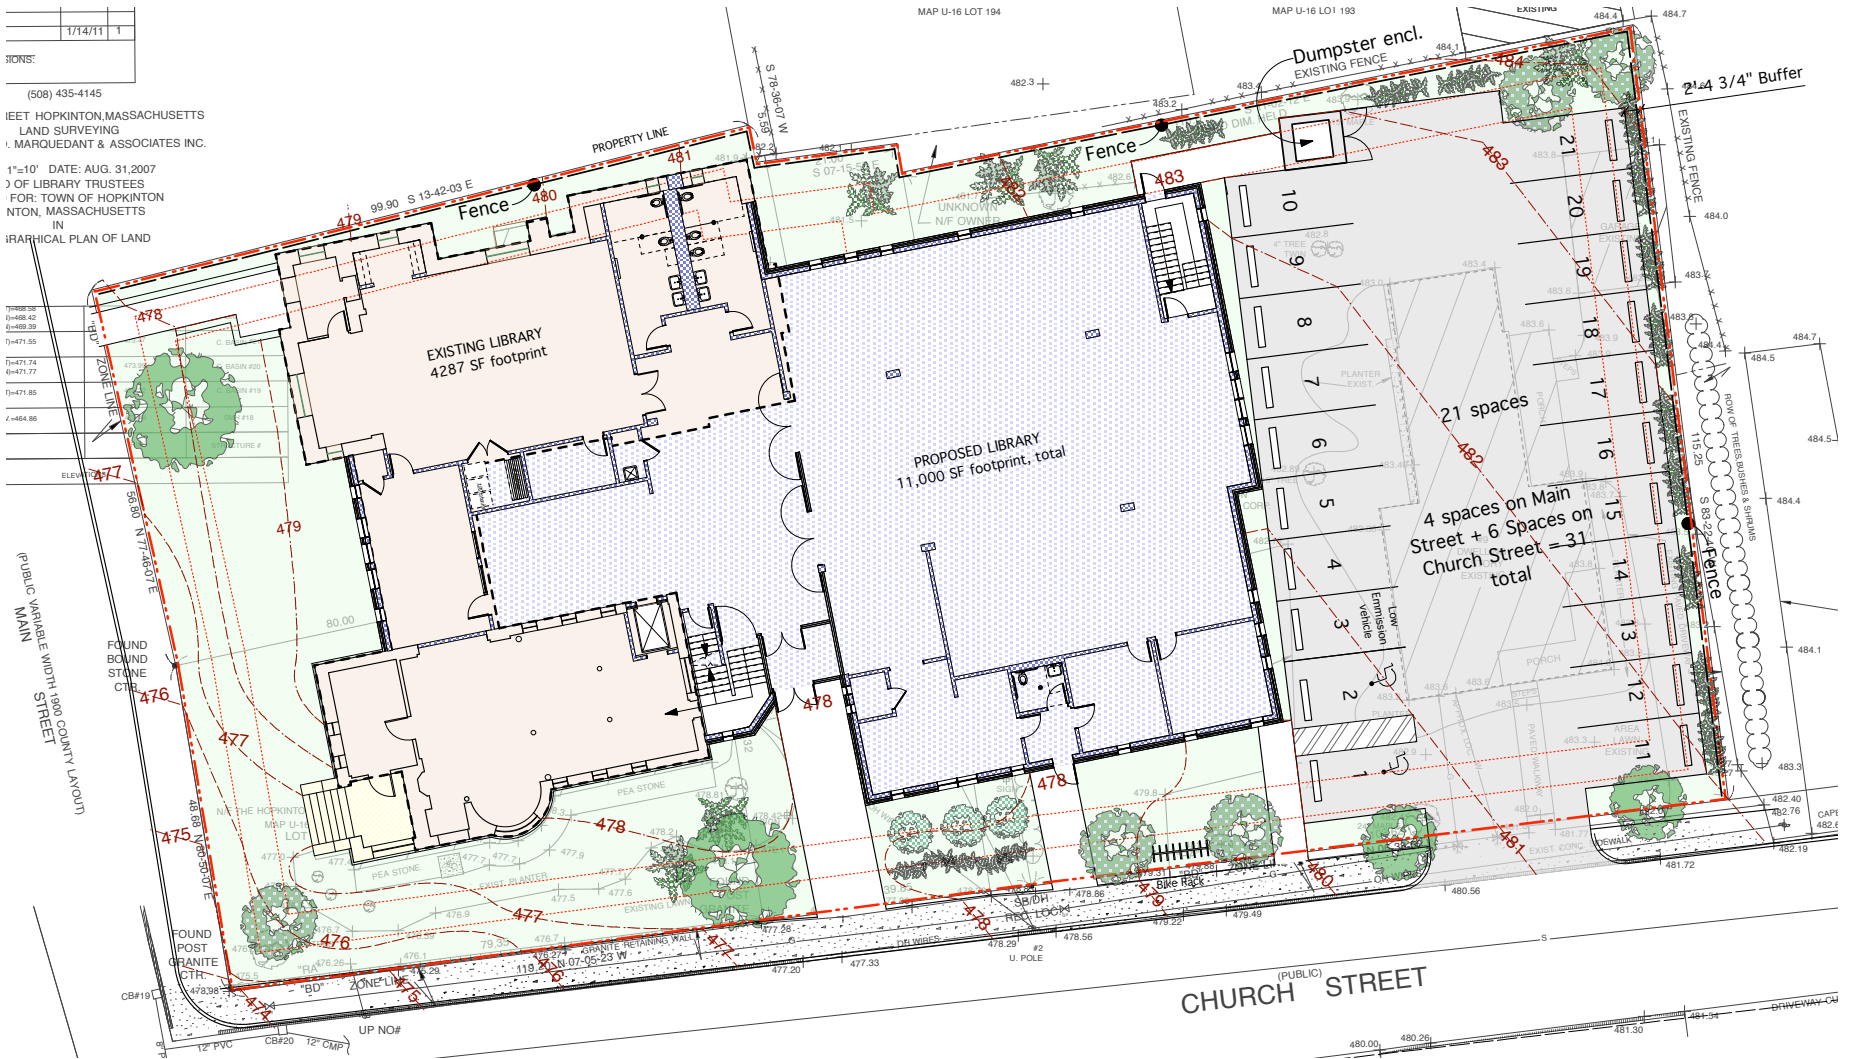

SITE PLAN

